


SERIES 6000
SLIDING DOCK CURTAIN

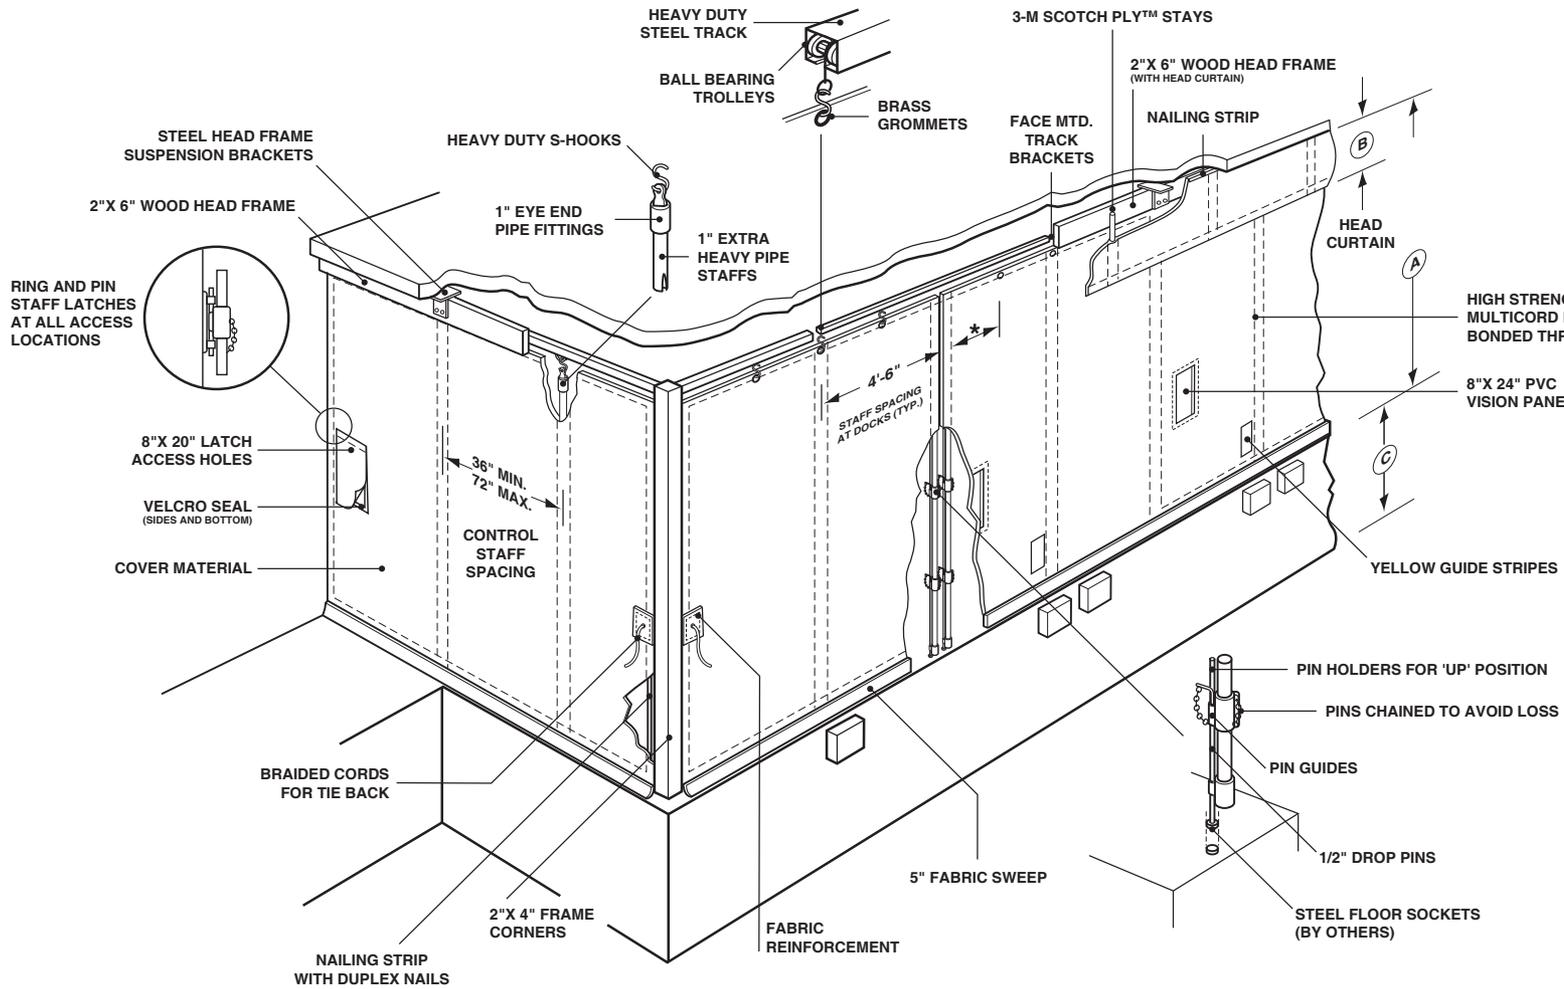

*STANDARD GROMMET SPACING:
15" - 24" DEPENDING ON CURTAIN
MATERIAL AND HEIGHT.

ALL STEEL COMPONENTS ARE
PAINTED OR PLATED TO ASSURE
CORROSION RESISTANCE.

UNIT DATA

- _____ "A" DOCK FLOOR TO TOP OF FURNISHED WOOD HEAD FRAME
- _____ "B" HEAD CURTAIN LENGTH
- _____ "C" DOCK HEIGHT

FABRIC

- 1001 1006
- 1004 1008


OPTIONAL EQUIPMENT

- HEAVY DUTY (1 1/2") CONTROL STAFFS AND (3/4") DROP PINS
- RADIUS CORNER TRACK
- CUSTOM HEAD FRAME SUSPENSION BRACKETS
- ADDITIONAL VISION PANELS

SKETCH PLAN (TOP) VIEW OF SLIDING CURTAIN APPLICATION ON GRAPH.

DIMENSION: INCLUDING LOCATIONS OF TRUCK DOCKS, PEDESTRIAN ACCESS POINTS AND ADDITIONAL OPTIONAL VISION PANELS.

SCALE _____

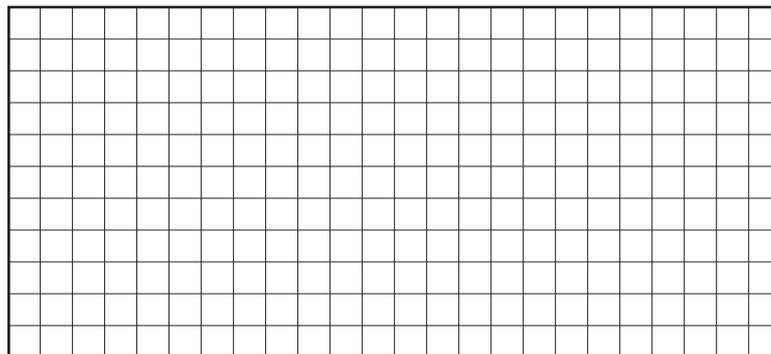

P.O. BOX 151 • 205 BROADVIEW STREET
UPPER SANDUSKY, OHIO 43351
800-262-1188 • 419-294-4987 • FAX: 419-294-4980
VISIT US ATÉ WWW.FAIRBORNUA.COM

JOB:	
LOCATION:	
CONTRACTOR:	ARCHITECT:
APPROVED BY SIGNATURE:	